



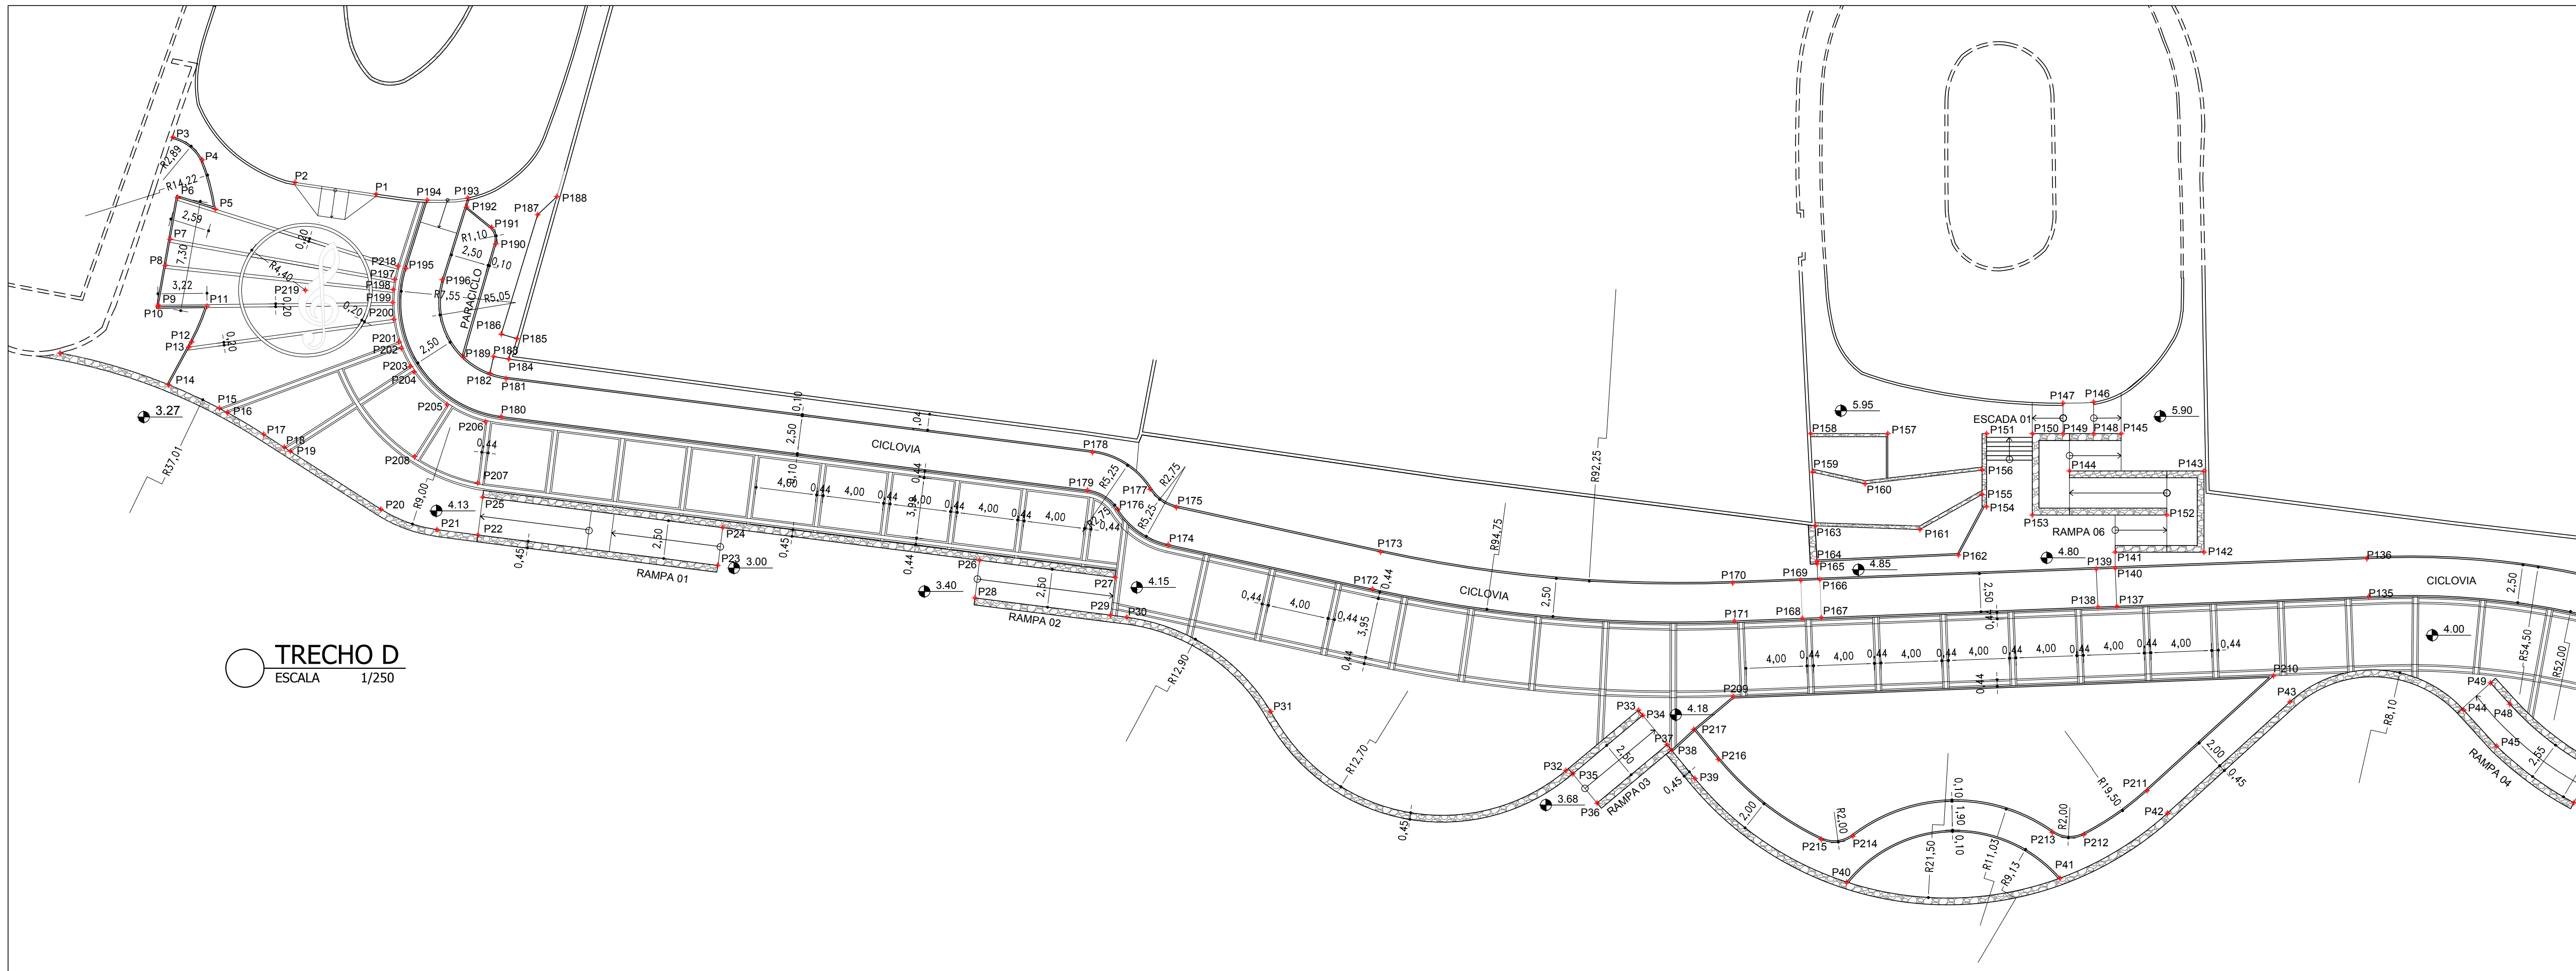

TRECHO D
ESCALA 1/250

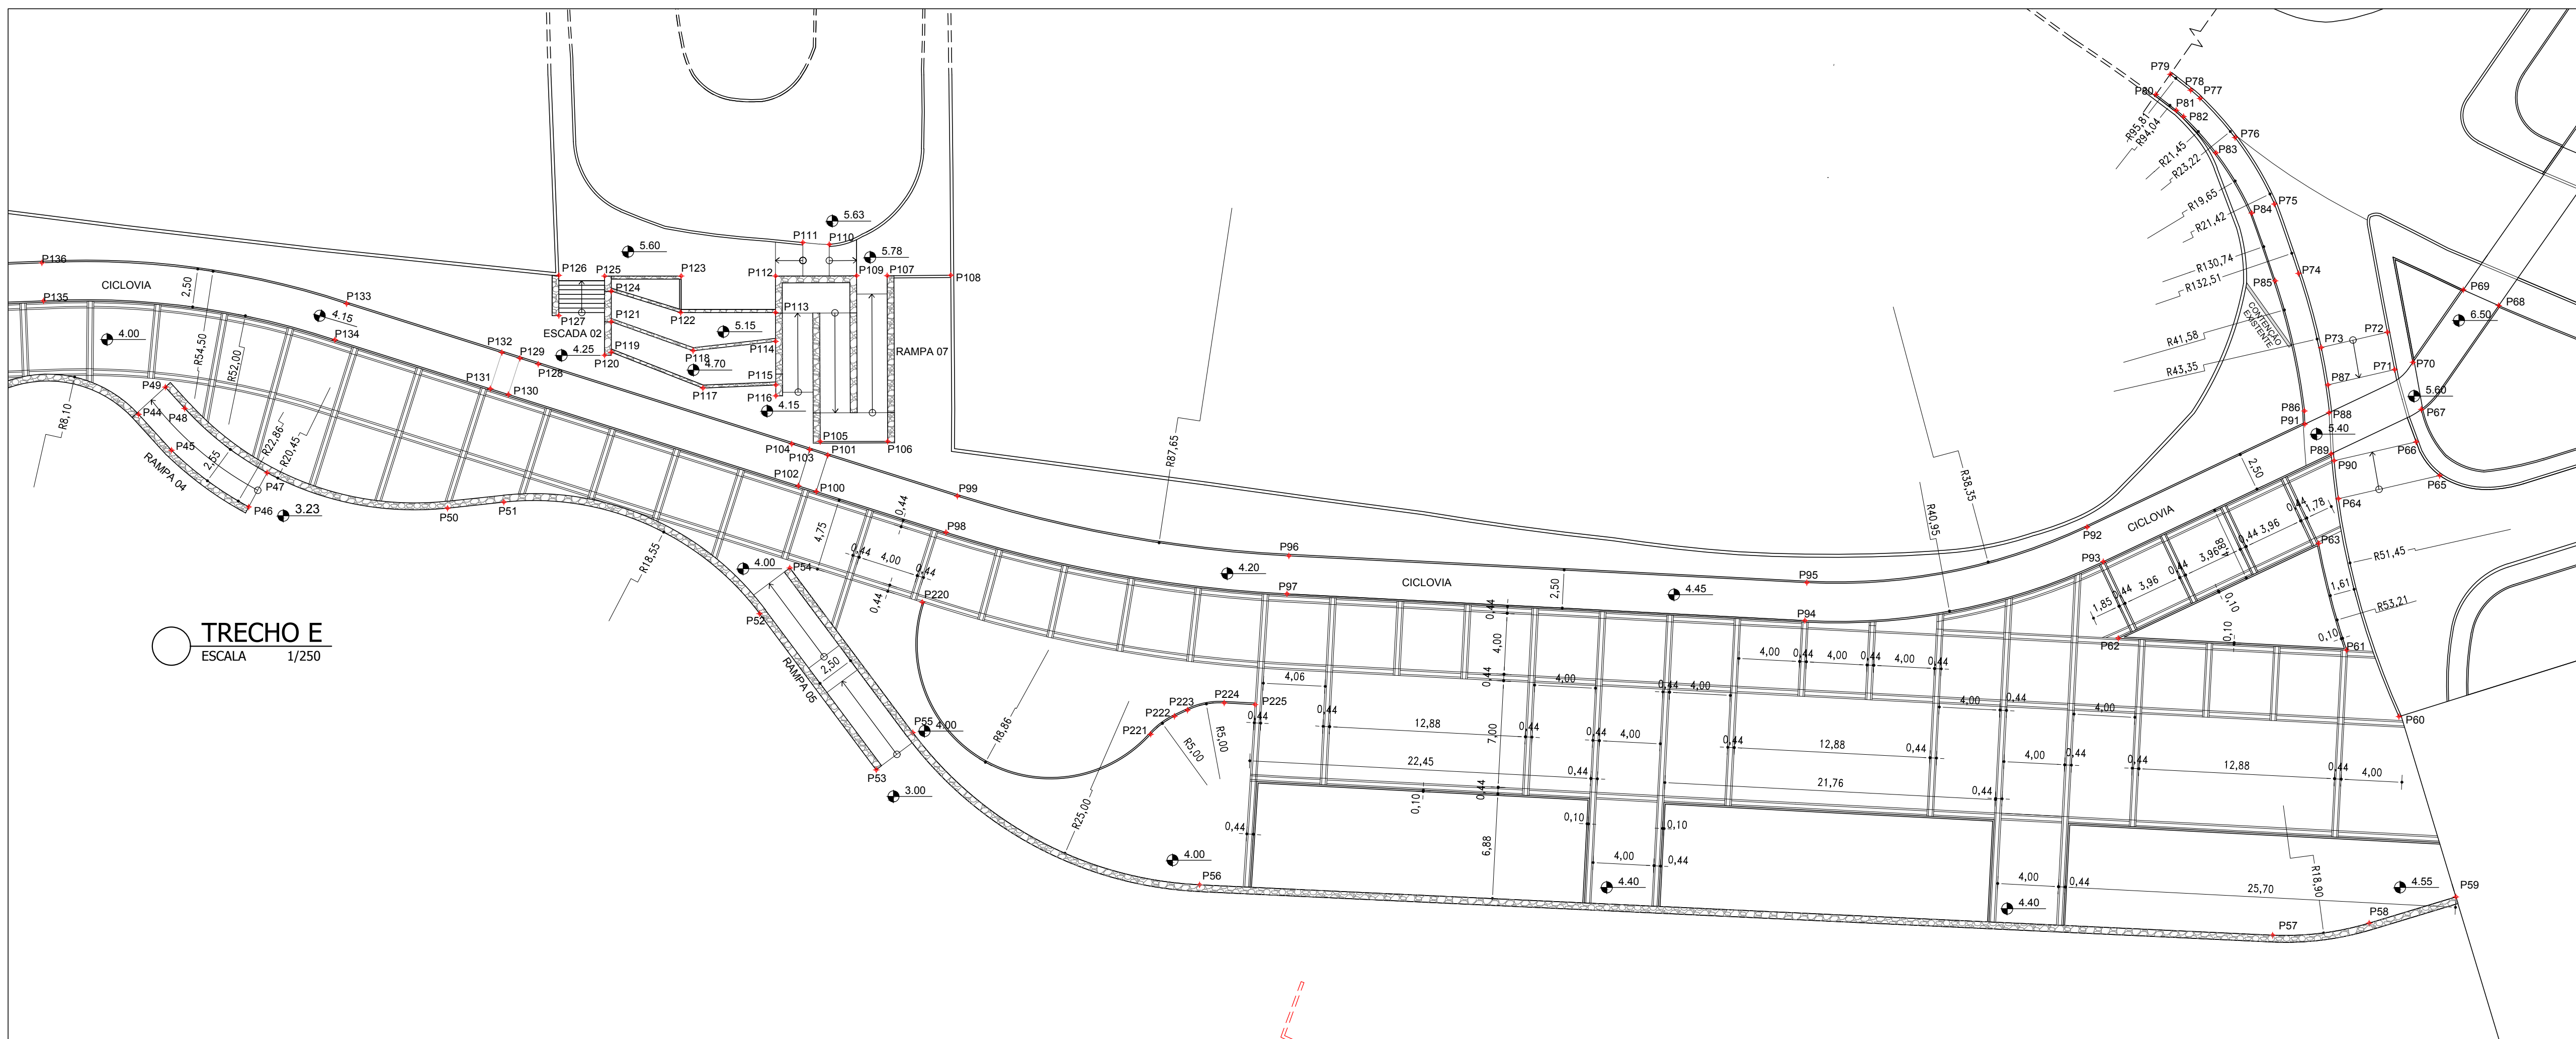

TRECHO E
ESCALA 1/250

QUADRO DE COORDENADAS DOS PONTOS GEOMÉTRICO					
P1	X = 569778.7501	Y = 8567688.5261	P114	X = 569957.9193	Y = 8567659.3956
P2	X = 569773.4068	Y = 8567689.2971	P115	X = 569957.9193	Y = 8567656.5249
P3	X = 569765.3803	Y = 8567692.2721	P116	X = 569957.9291	Y = 8567655.8197
P4	X = 569767.3080	Y = 8567690.7728	P117	X = 569953.1285	Y = 8567656.3221
P5	X = 569768.1683	Y = 8567687.5422	P118	X = 569952.4865	Y = 8567658.7749
P6	X = 569765.8934	Y = 8567698.3146	P119	X = 569947.1134	Y = 8567653.6843
P7	X = 569765.2005	Y = 8567685.5567	P120	X = 569946.6634	Y = 8567658.4843
P8	X = 569764.8939	Y = 8567683.8412	P121	X = 569947.1134	Y = 8567660.6843
P9	X = 569764.4263	Y = 8567681.2255	P122	X = 569951.6733	Y = 8567661.2843
P10	X = 569764.4084	Y = 8567681.1249	P123	X = 569951.7034	Y = 8567663.6843
P11	X = 569767.6278	Y = 8567681.1619	P124	X = 569947.1134	Y = 8567662.6891
P12	X = 569766.6261	Y = 8567678.8038	P125	X = 569946.6634	Y = 8567663.6843
P13	X = 569766.4456	Y = 8567678.4711	P126	X = 569943.6647	Y = 8567663.7313
P14	X = 569765.1013	Y = 8567675.9532	P127	X = 569943.6647	Y = 8567661.0869
P15	X = 569768.4435	Y = 8567674.4440	P128	X = 569942.3088	Y = 8567657.9023
P16	X = 569768.9615	Y = 8567674.1654	P129	X = 569941.1033	Y = 8567658.2819
P17	X = 569771.3558	Y = 8567672.7379	P130	X = 569940.3425	Y = 8567655.9004
P18	X = 569772.7065	Y = 8567671.8735	P131	X = 569939.1518	Y = 8567656.2808
P19	X = 569773.1142	Y = 8567671.6126	P132	X = 569939.9125	Y = 8567658.6623
P20	X = 569779.0572	Y = 8567667.8093	P133	X = 569923.6999	Y = 8567661.8723
P21	X = 569782.7491	Y = 8567666.4648	P134	X = 569928.9311	Y = 8567659.4934
P22	X = 569785.4337	Y = 8567666.1161	P135	X = 569909.7771	Y = 8567662.0620
P23	X = 569801.2052	Y = 8567664.1158	P136	X = 569909.6624	Y = 8567664.5594
P24	X = 569801.5402	Y = 8567666.5932	P137	X = 569893.2098	Y = 8567661.4154
P25	X = 569785.7557	Y = 8567668.5952	P138	X = 569891.9739	Y = 8567661.3661
P26	X = 569818.4304	Y = 8567664.4510	P139	X = 569891.8586	Y = 8567663.8751
P27	X = 569827.3516	Y = 8567663.3195	P140	X = 569893.1078	Y = 8567663.9231
P28	X = 569818.1194	Y = 8567661.9704	P141	X = 569893.1078	Y = 8567664.9771
P29	X = 569827.0478	Y = 8567660.8390	P142	X = 569898.9514	Y = 8567664.9771
P30	X = 569828.1083	Y = 8567660.7035	P143	X = 569898.9514	Y = 8567670.3271
P31	X = 569837.5721	Y = 8567654.5006	P144	X = 569890.1014	Y = 8567670.3271
P32	X = 569856.9872	Y = 8567650.6196	P145	X = 569893.5014	Y = 8567672.7771
P33	X = 569861.7542	Y = 8567654.5935	P146	X = 569891.6843	Y = 8567674.8475
P34	X = 569862.0423	Y = 8567654.2479	P147	X = 569889.6722	Y = 8567674.7771
P35	X = 569857.4337	Y = 8567650.4059	P148	X = 569891.6843	Y = 8567672.7771
P36	X = 569859.0345	Y = 8567648.4857	P149	X = 569889.6722	Y = 8567672.7771
P37	X = 569863.0431	Y = 8567652.3276	P150	X = 569887.6514	Y = 8567672.7771
P38	X = 569863.5217	Y = 8567651.9740	P151	X = 569884.6514	Y = 8567672.7771
P39	X = 569865.4689	Y = 8567650.0896	P152	X = 569886.5014	Y = 8567667.4271
P40	X = 569875.4507	Y = 8567643.2819	P153	X = 569887.6514	Y = 8567667.4271
P41	X = 569889.4799	Y = 8567643.5438	P154	X = 569884.6514	Y = 8567667.9710
P42	X = 569896.5463	Y = 8567647.8219	P155	X = 569884.3514	Y = 8567668.7787
P43	X = 569904.5944	Y = 8567655.1365	P156	X = 569884.3514	Y = 8567670.3758
P44	X = 569916.0302	Y = 8567654.5971	P157	X = 569878.1514	Y = 8567672.7771
P45	X = 569918.1832	Y = 8567652.2337	P158	X = 569873.0673	Y = 8567672.7771
P46	X = 569923.2656	Y = 8567648.5080	P159	X = 569873.1970	Y = 8567670.2467
P47	X = 569924.4764	Y = 8567650.7577	P160	X = 569876.6803	Y = 8567669.4733
P48	X = 569919.0513	Y = 8567654.9932	P161	X = 569880.2621	Y = 8567666.4660
P49	X = 569917.7813	Y = 8567656.3872	P162	X = 569882.8009	Y = 8567664.7976
P50	X = 569936.3400	Y = 8567648.4304	P163	X = 569873.3782	Y = 8567666.7118
P51	X = 569940.0363	Y = 8567648.8251	P164	X = 569873.4984	Y = 8567664.3690
P52	X = 569956.8538	Y = 8567641.4990	P165	X = 569873.5063	Y = 8567664.2151
P53	X = 569964.5289	Y = 8567631.2339	P166	X = 569873.6807	Y = 8567663.1764
P54	X = 569958.8472	Y = 8567644.5039	P167	X = 569873.7824	Y = 8567660.6785
P55	X = 569966.9363	Y = 8567633.6799	P168	X = 569872.5333	Y = 8567660.5304
P56	X = 569985.7893	Y = 8567623.6790	P169	X = 569872.4316	Y = 8567663.1291
P57	X = 570056.3514	Y = 8567620.3659	P170	X = 569867.9635	Y = 8567662.9566
P58	X = 570062.7082	Y = 8567621.1544	P171	X = 569868.0595	Y = 8567660.4585
P59	X = 570068.4110	Y = 8567622.8792	P172	X = 569844.2645	Y = 8567662.5572
P60	X = 570064.6672	Y = 8567634.7356	P173	X = 569844.7963	Y = 8567665.0000
P61	X = 570061.2177	Y = 8567639.1039	P174	X = 569830.8351	Y = 8567665.4909
P62	X = 570046.2096	Y = 8567639.8784	P175	X = 569831.3669	Y = 8567667.9237
P63	X = 570059.3814	Y = 8567646.1073	P176	X = 569827.5257	Y = 8567667.7874
P64	X = 570060.6817	Y = 8567649.0490	P177	X = 569829.5391	Y = 8567669.1230
P65	X = 570057.3408	Y = 8567650.5747	P178	X = 569825.9423	Y = 8567671.5467
P66	X = 570065.8000	Y = 8567652.7864	P179	X = 569825.5308	Y = 8567669.0662
P67	X = 570066.1343	Y = 8567654.9249	P180	X = 569786.9756	Y = 8567673.9039
P68	X = 570071.2251	Y = 8567661.7473	P181	X = 569787.2869	Y = 8567676.3844
P69	X = 570068.8995	Y = 8567662.7825	P182	X = 569786.2342	Y = 8567676.7395
P70	X = 570065.5789	Y = 8567658.0163	P183	X = 569786.4694	Y = 8567677.8452
P71	X = 570064.3777	Y = 8567657.5356	P184	X = 569787.4673	Y = 8567677.6771
P72	X = 570063.9012	Y = 8567659.9913	P185	X = 569788.0104	Y = 8567679.0151
P73	X = 570059.5457	Y = 8567658.9934	P186	X = 569786.9760	Y = 8567679.3140
P74	X = 570058.0554	Y = 8567663.8590	P187	X = 569789.3706	Y = 8567687.1656
P75	X = 570056.4739	Y = 8567668.4217	P188	X = 569790.6379	Y = 8567688.3652
P76	X = 570053.8840	Y = 8567672.7866	P189	X = 569784.4924	Y = 8567677.8197
P77	X = 570051.5806	Y = 8567675.3667	P190	X = 569786.6209	Y = 8567685.2582
P78	X = 570050.9668	Y = 8567675.9010	P191	X = 569786.3368	Y = 8567686.3462
P79	X = 570049.6227	Y = 8567676.9525	P192	X = 569784.6924	Y = 8567687.6788
P80	X = 570048.6856	Y = 8567675.6260	P193	X = 569784.7716	Y = 8567688.2676
P81	X = 570050.0185	Y = 8567674.5833	P194	X = 569782.1087	Y = 8567688.1275
P82	X = 570050.5007	Y = 8567674.1640	P195	X = 569780.7090	Y = 8567683.6461
P83	X = 570052.6287	Y = 8567671.7804	P196	X = 569783.0953	Y = 8567682.9008
P84	X = 570054.9819	Y = 8567667.8272	P197	X = 569779.9700	Y = 8567682.9169
P85	X = 570056.5252	Y = 8567663.3710	P198	X = 569779.8709	Y = 8567682.2499
P86	X = 570058.4462	Y = 8567654.8244	P199	X = 569779.8256	Y = 8567681.4023
P87	X = 570058.9948	Y = 8567656.5315	P200	X = 569779.9013	Y = 8567680.2910
P88	X = 570060.0685	Y = 8567654.7064	P201	X = 569780.2502	Y = 8567678.8088
P89	X = 570060.2106	Y = 8567652.0082	P202	X = 569780.4021	Y = 8567678.3959
P90	X = 570060.3995	Y = 8567651.5491	P203	X = 569780.9952	Y = 8567677.2052
P91	X = 570058.4748	Y = 8567653.9528	P204	X = 569781.2332	Y = 8